
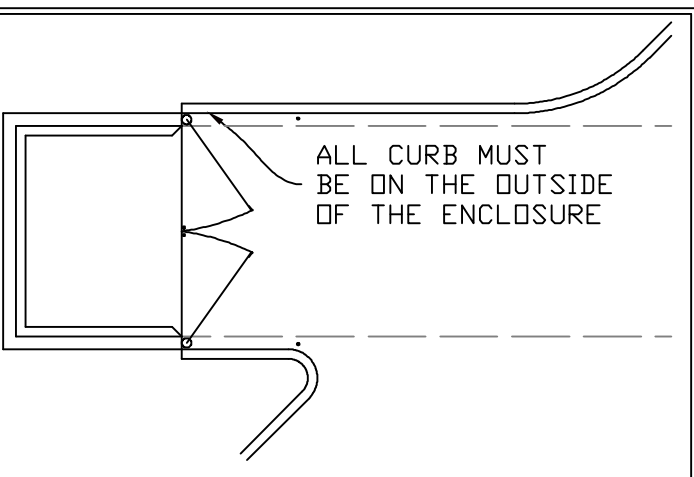


Virgin Valley Disposal

* THESE DIMENSIONS ARE TO THE OBJECT CLOSEST TO THE ENCLOSURE EITHER OVERHEAD OR ON THE GROUND

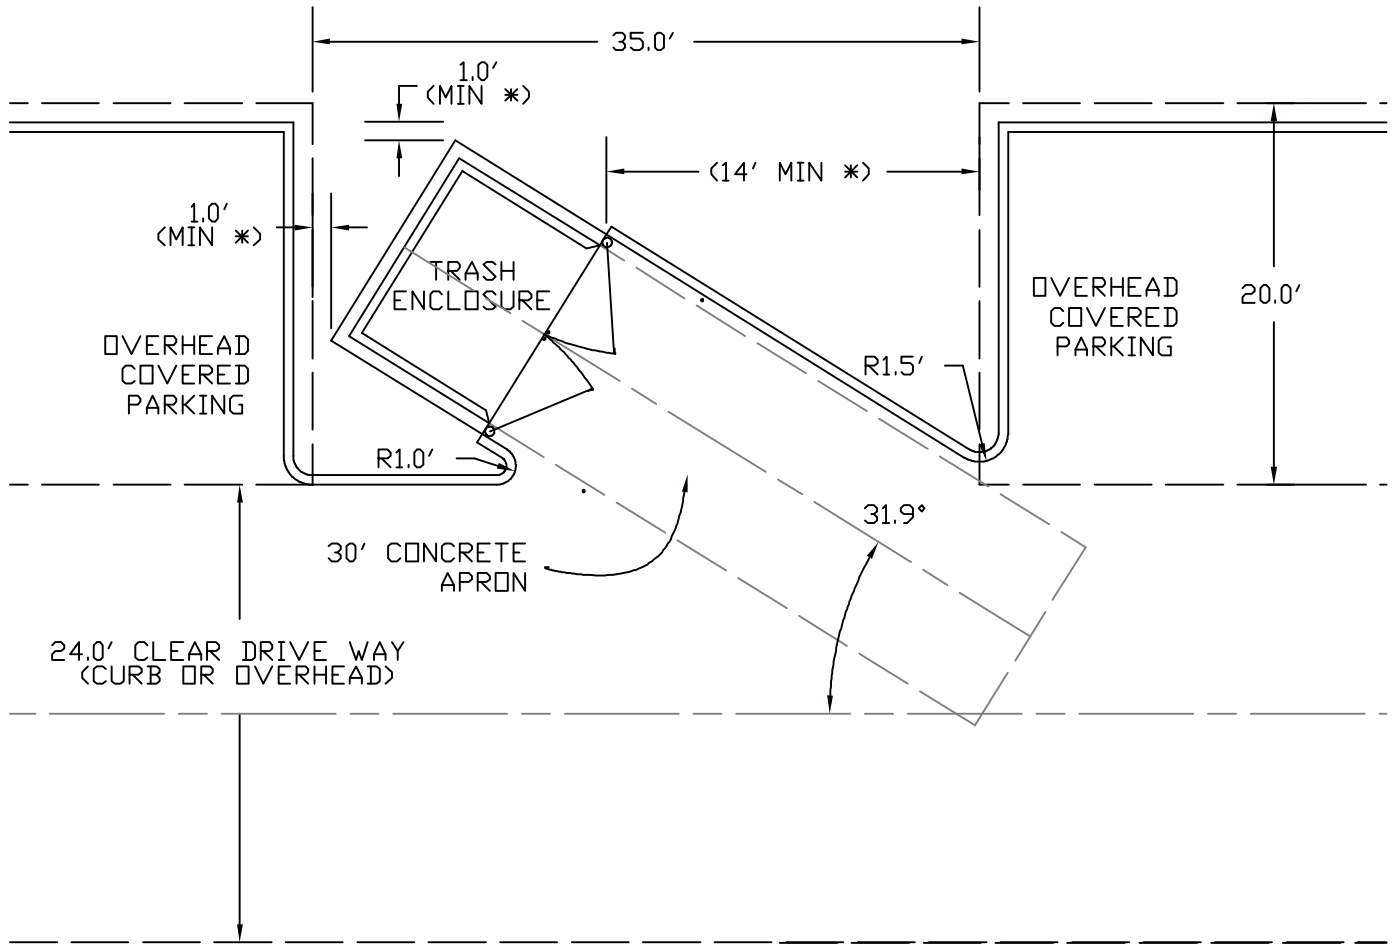

OVERHEAD COVERED PARKING

Revisions:
1
2
3
4
5
6

Sheet Title: Trash Enclosure
 City of Mesquite Standard
 Newly Revised

Drawn by: TEC Engineering, Inc., P.O. Box 3630, Mesquite, Nv (702)346-2280 Fax (702)346-1582

Date: Mar. 25, 2002
 Scale: N.T.S.
 Drawing No. 102C